



AIM STRATEGIES: TaCo
East Facade Facing Kansas Ave.




AIM STRATEGIES: TaCo

Facade at Corner of 8th St & Kansas Ave.




AIM STRATEGIES: TaCo
ROOF DECK


FILEPATH: F:\1_P\Projects\SDG\220111 TaCo Topeka\05 Drawings - Working\Revit\220111 TaCo Topeka_Option 5_R22.rvt
DATE: 6/24/2022 10:20:10 AM
DRAWN BY: Author

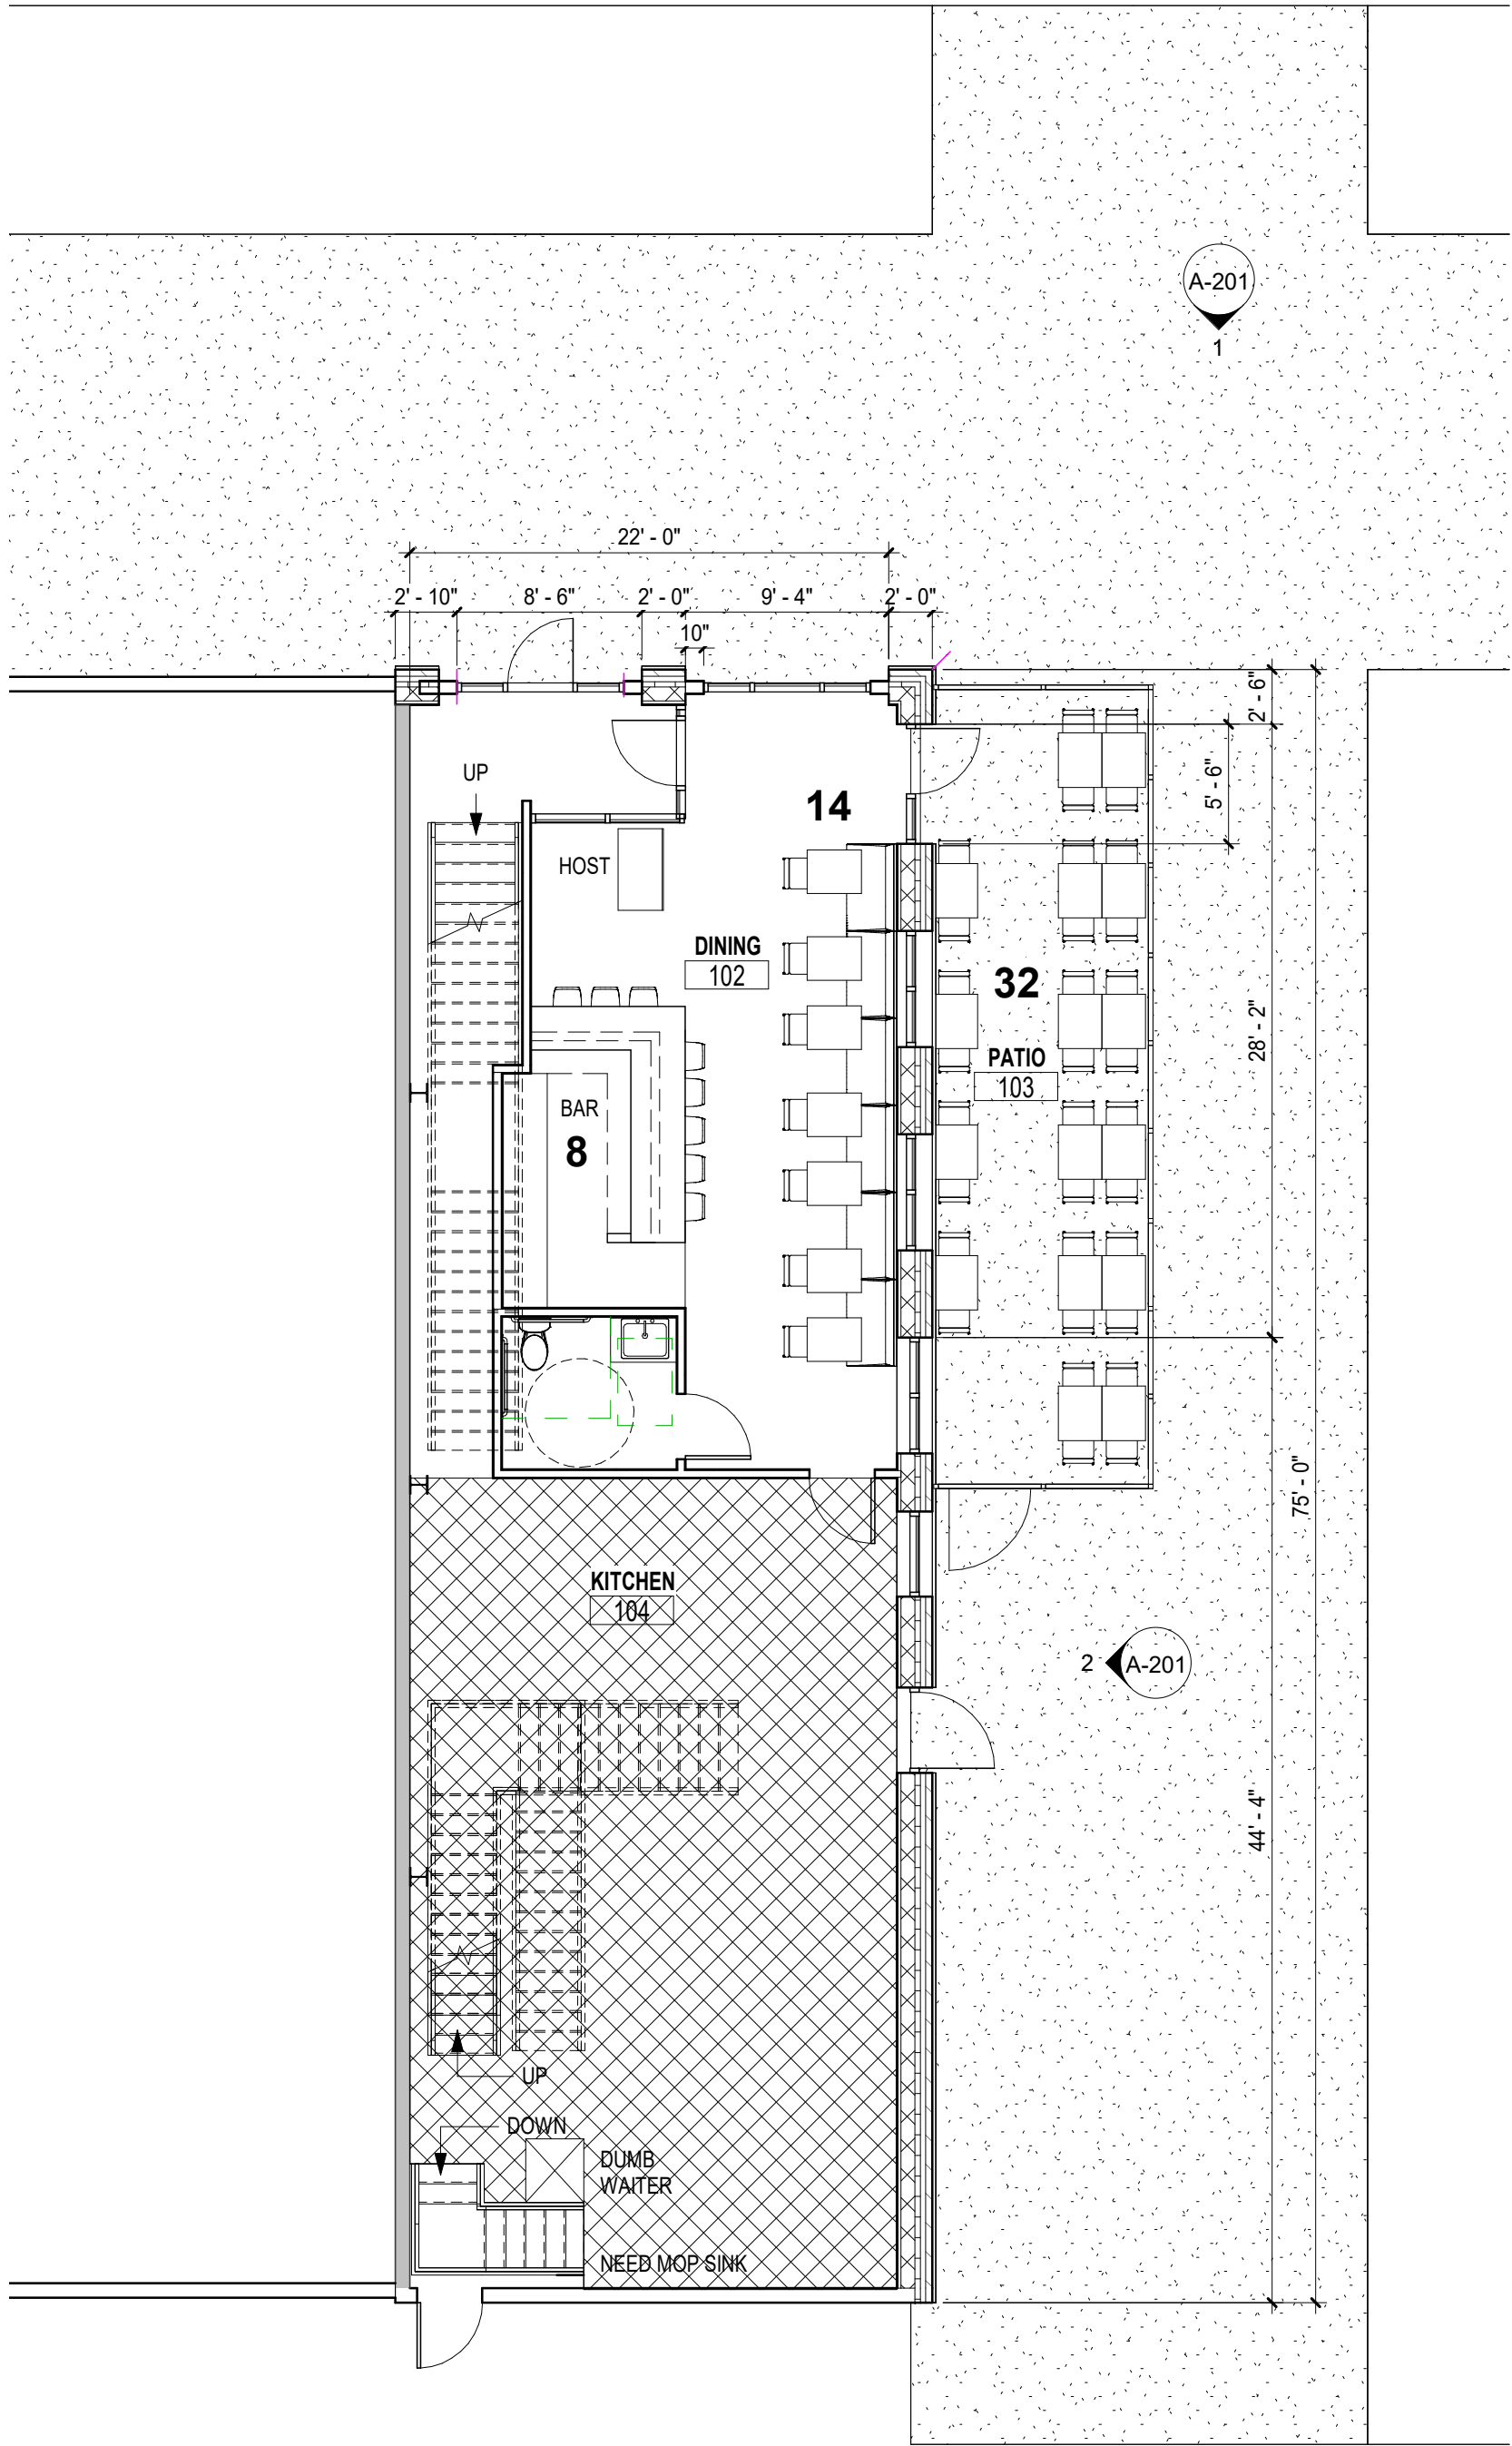


1 FIRST FLOOR
SCALE: 1/8" = 1'-0"

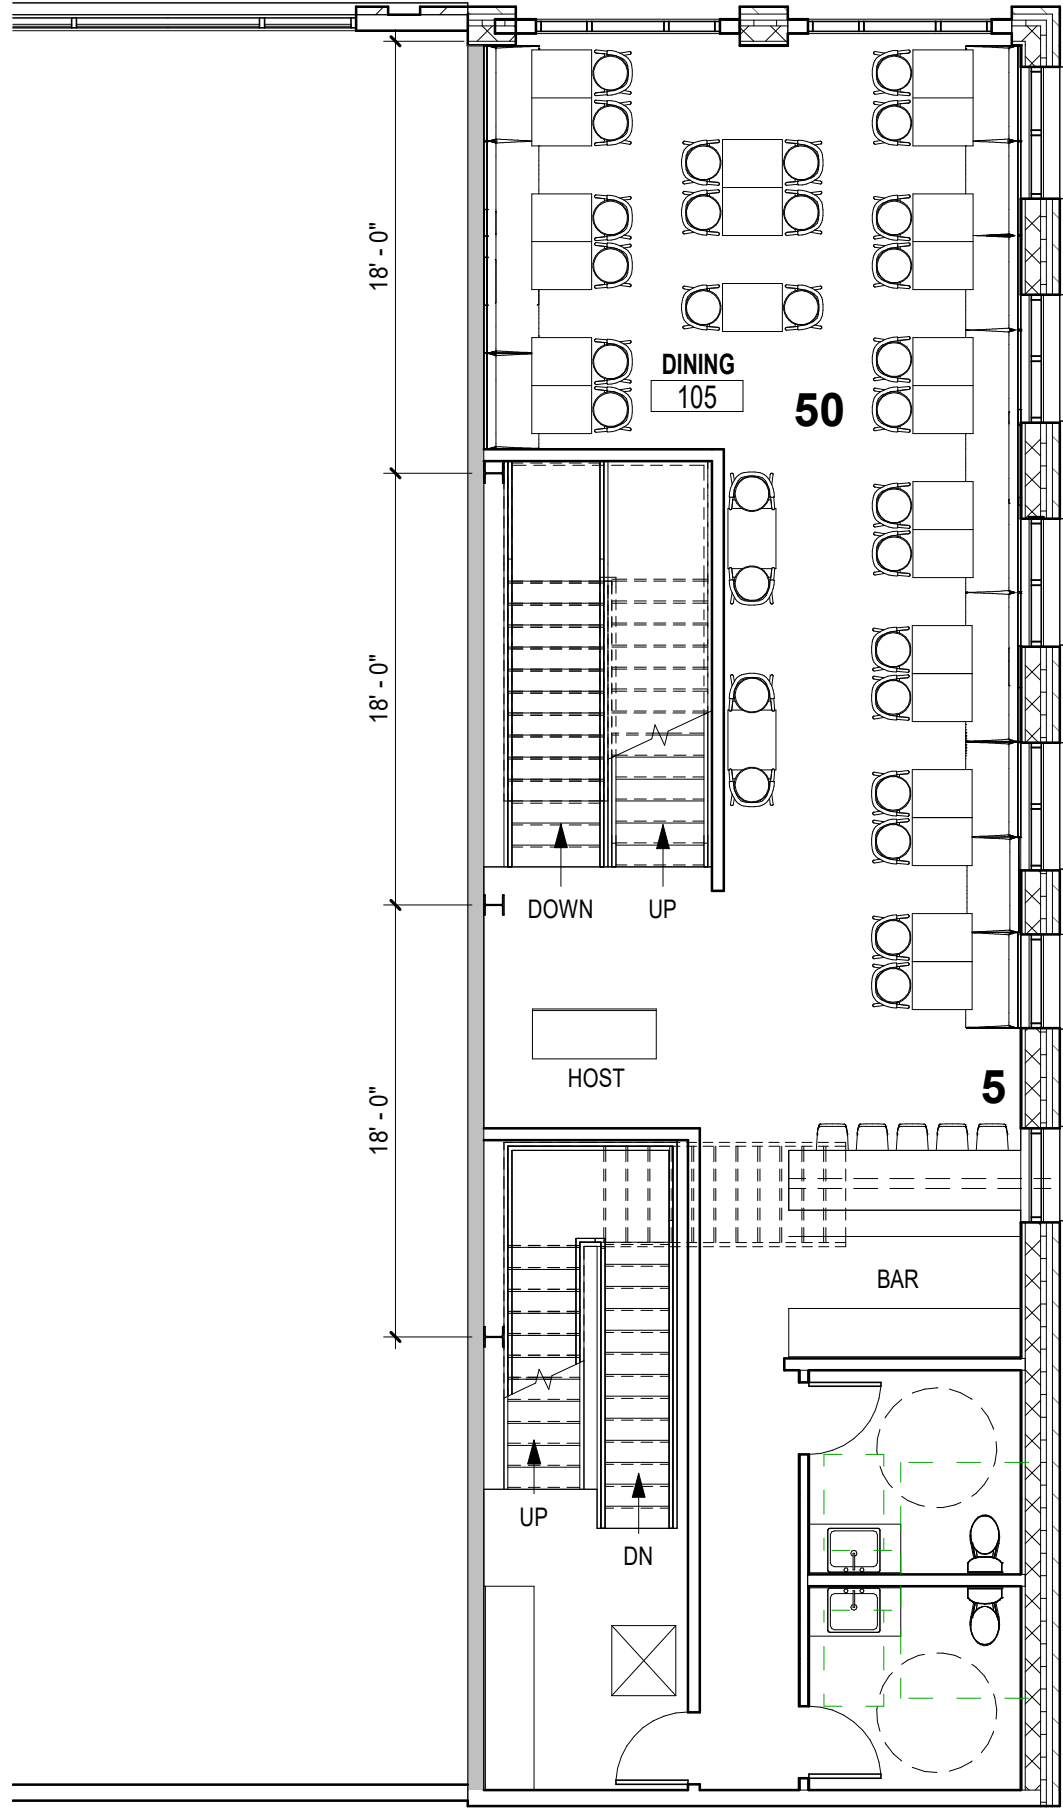

2 SECOND FLOOR
SCALE: 1/8" = 1'-0"

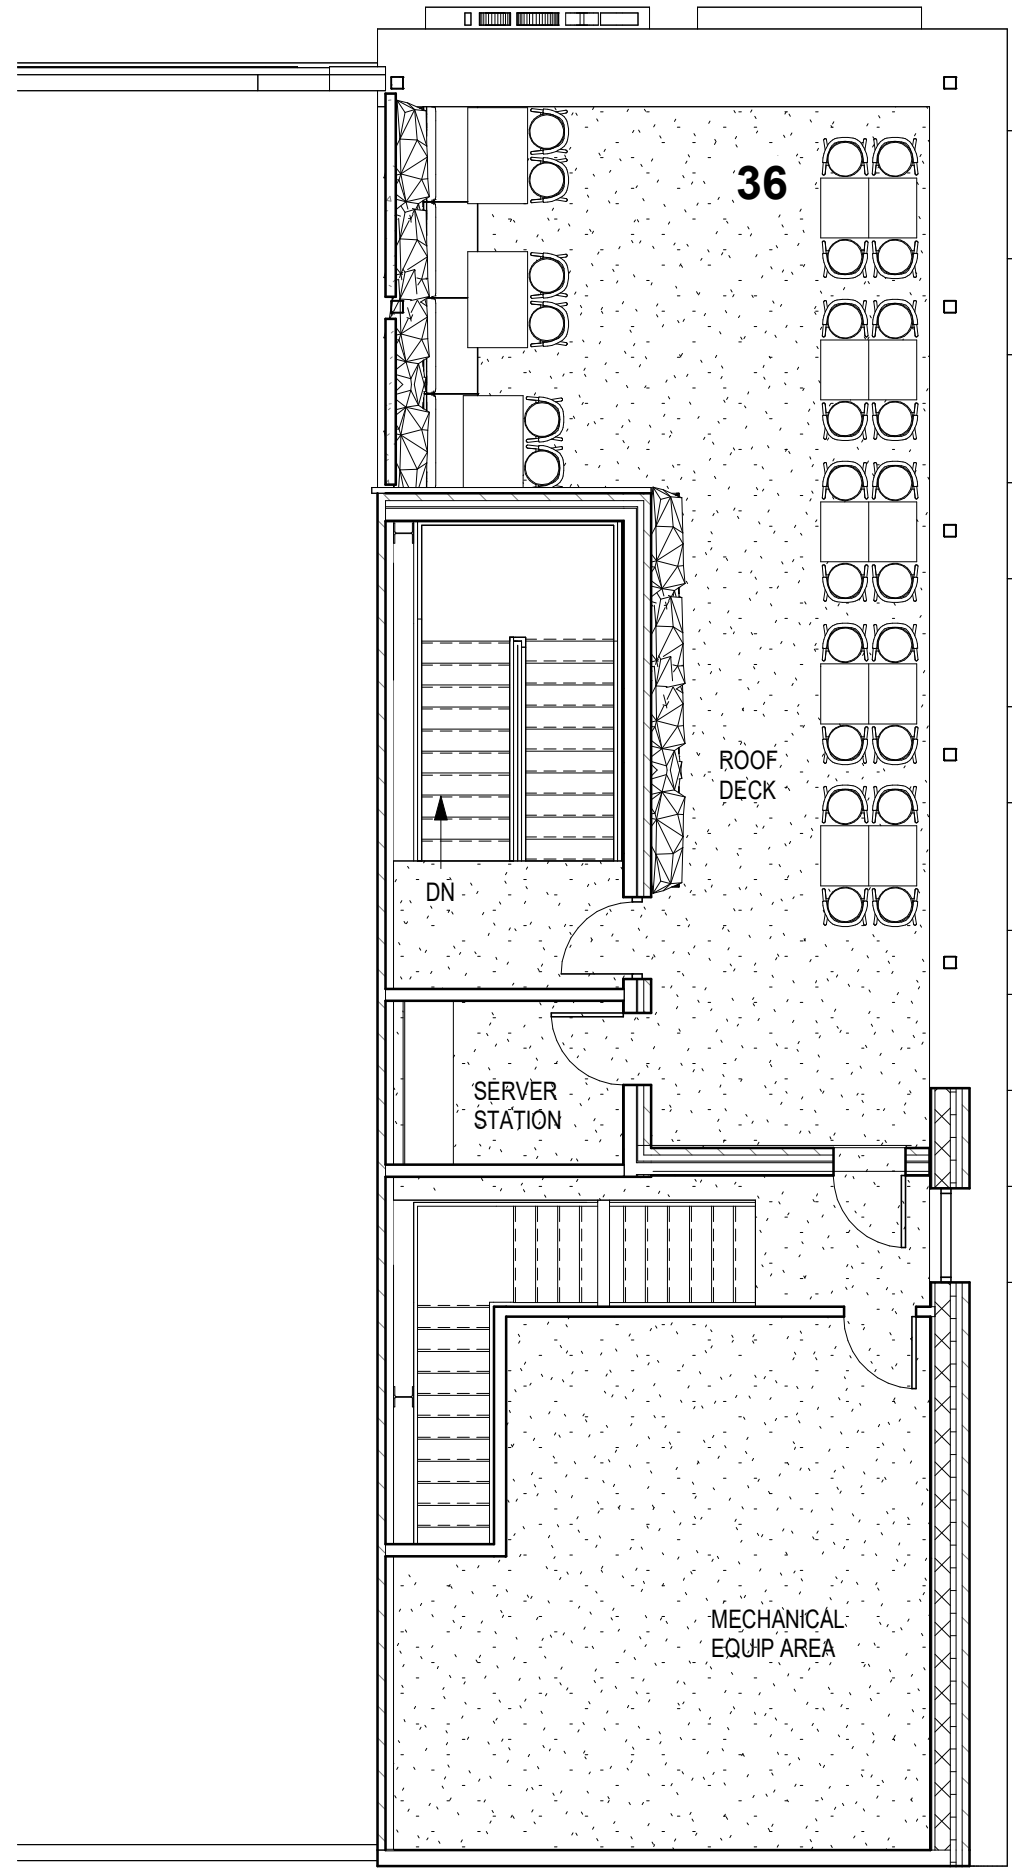

3 ROOF PLAN
SCALE: 1/8" = 1'-0"

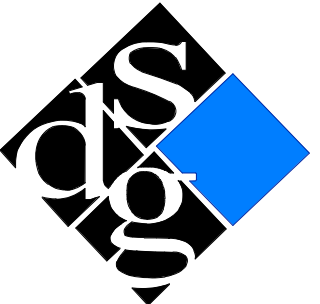

schwerdt design group
architecture | interiors | planning
2231 sw vanamaker rd. suite 303
topeka, kansas 66614-4275
phone: 785.273.7540
fax: 785.273.7579
500 north broadway. suite 200
oklahoma city, ok 73102
phone: 405.231.3105
fax: 405.231.3115

PROGRESS PRINT

NOT FOR
CONSTRUCTION

DATE: 00/00/00

PROJECT - TOP LINE - DESCRIPTION
PROJECT NAME
CITY, STATE ZIP

SUBMISSION DATES
PROGRESS PRINT ONLY

SHEET TITLE
FLOOR PLANS

PROJECT NUMBER
220111

SHEET NUMBER
A-101