






1 WEST ELEVATION
1/16" = 1'-0"

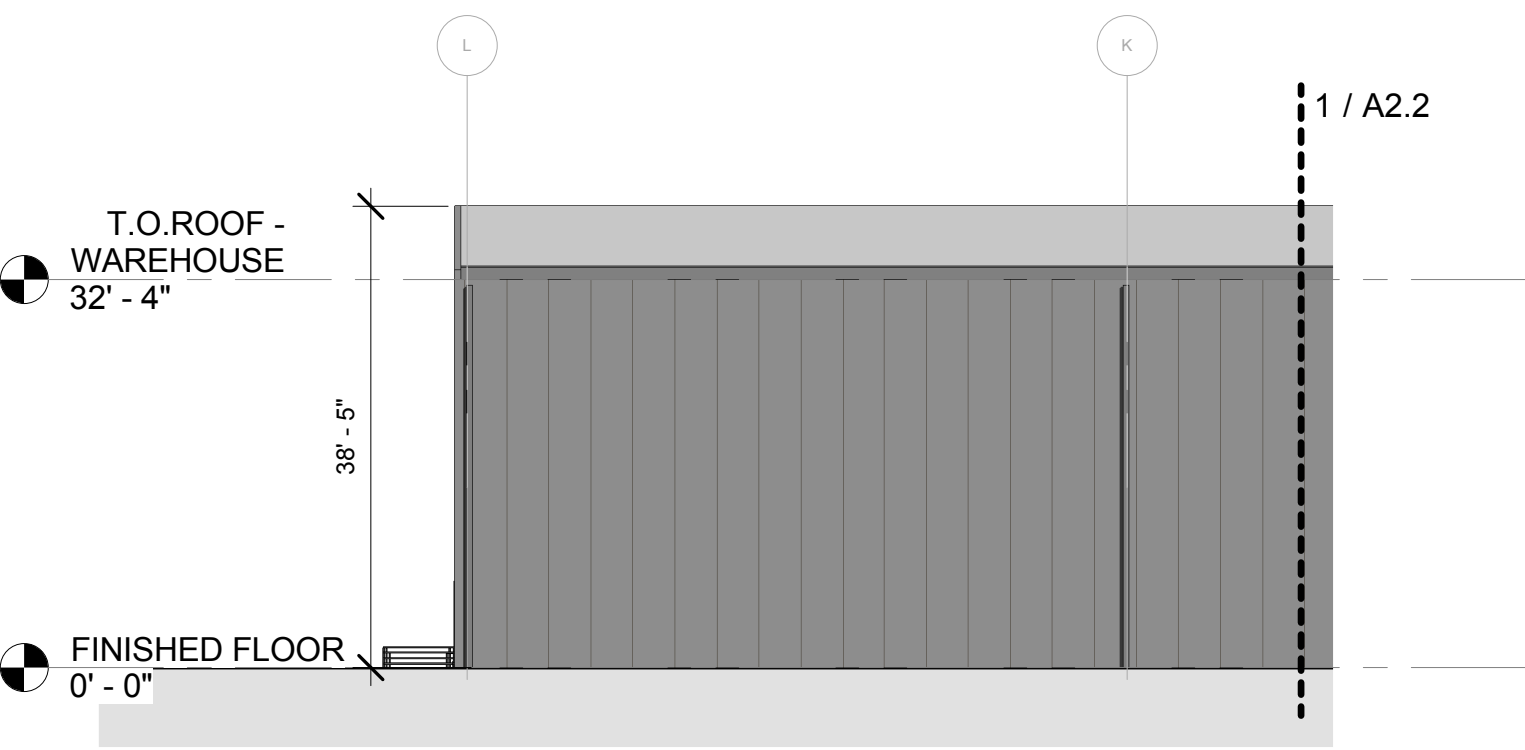


2 WEST ELEVATION 2
1/16" = 1'-0"

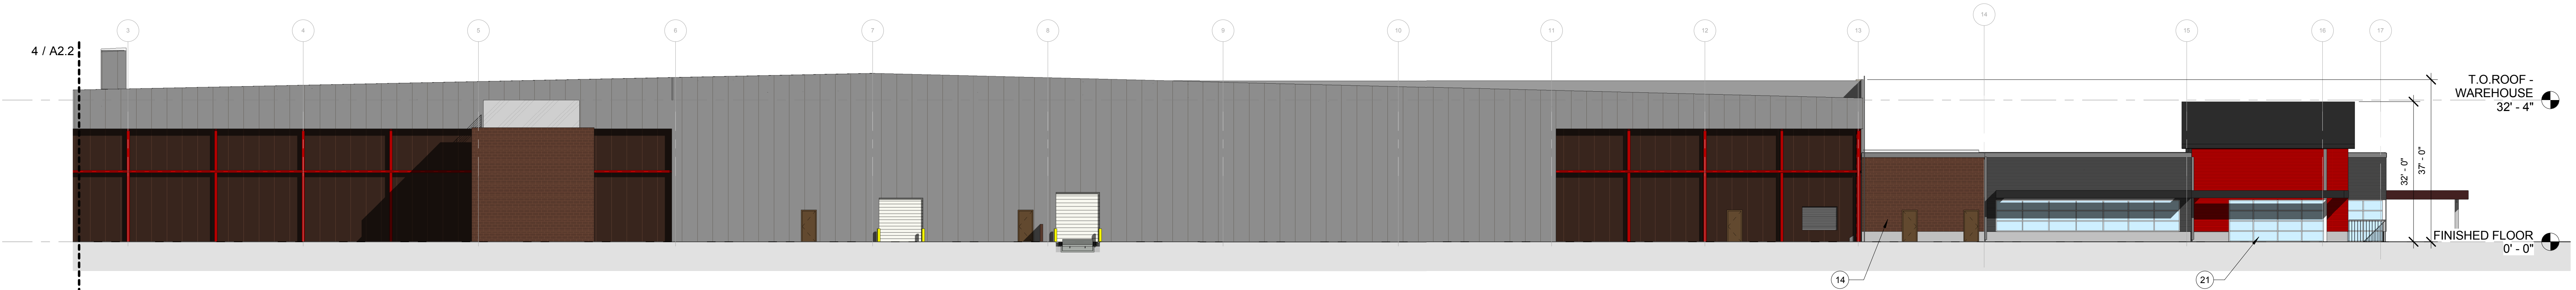


3 SOUTH ELEVATION
1/16" = 1'-0"

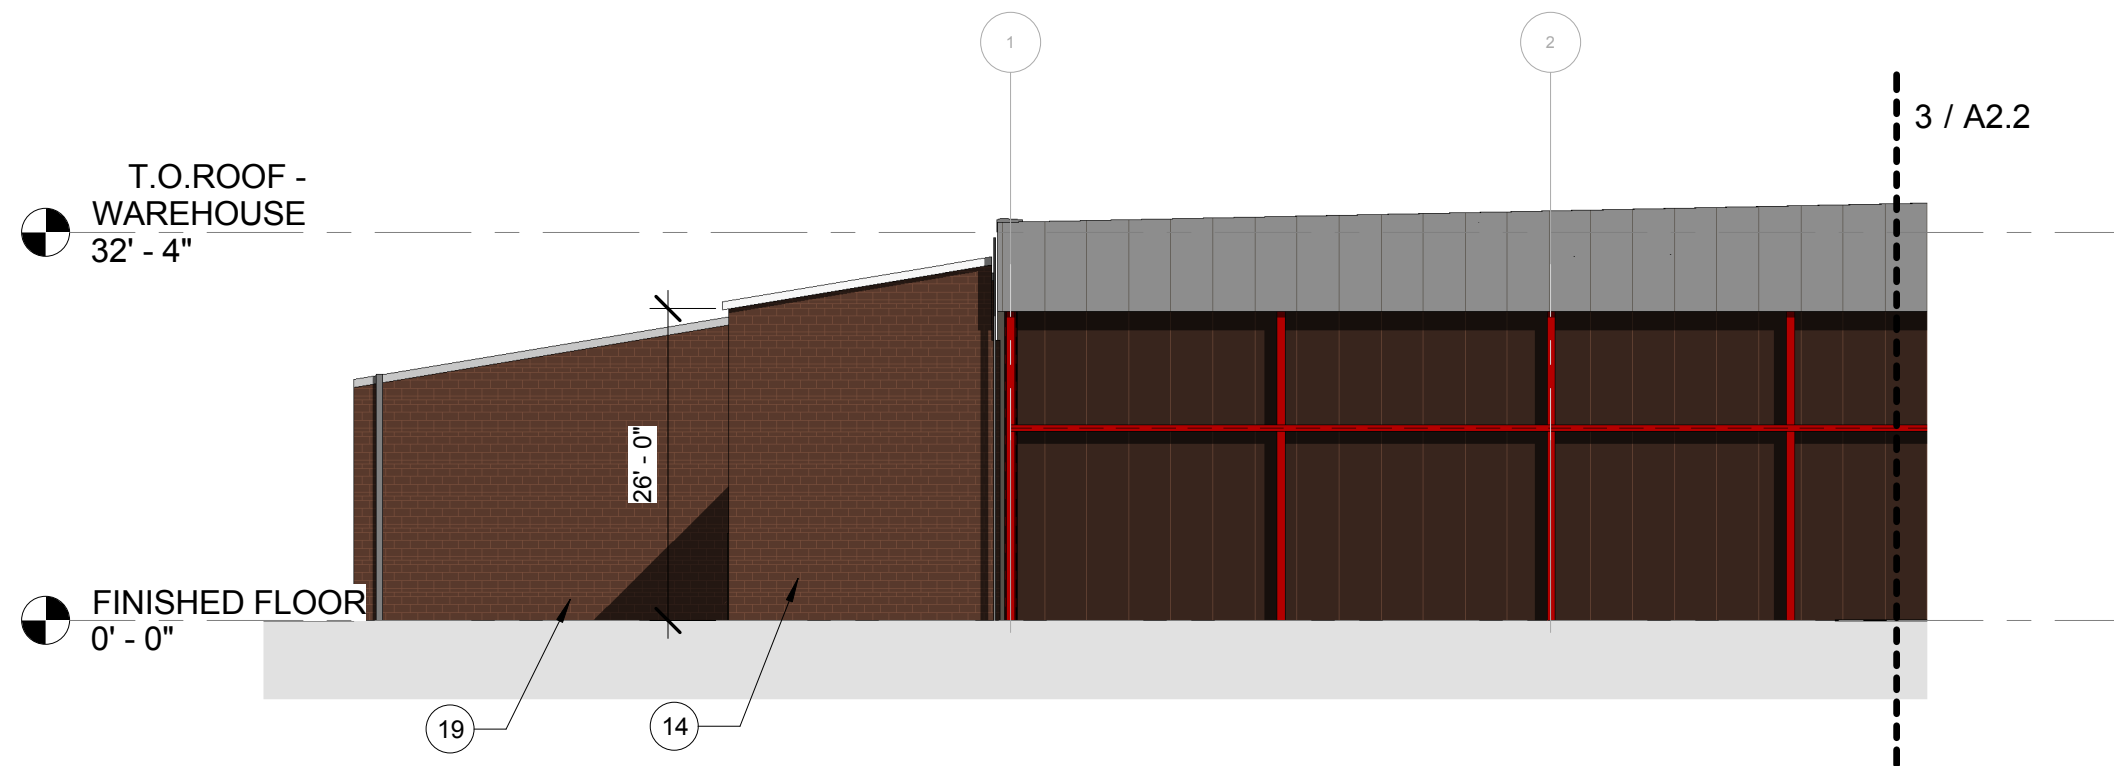


4 SOUTH ELEVATION 2
1/16" = 1'-0"

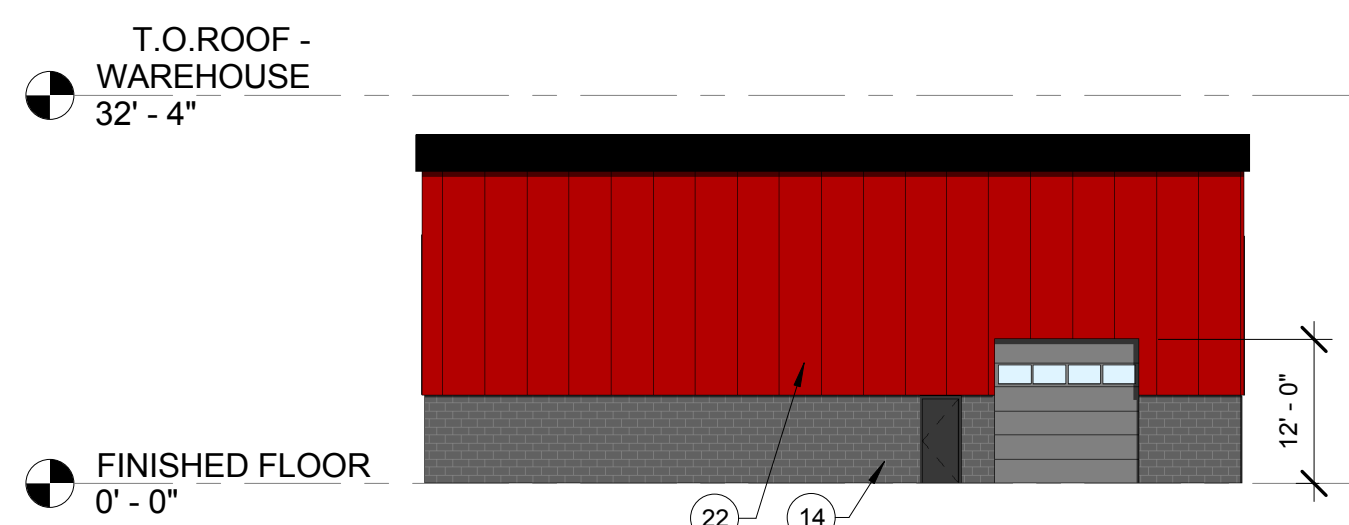


7 PRE-TREATMENT BLDG EAST
1/16" = 1'-0"

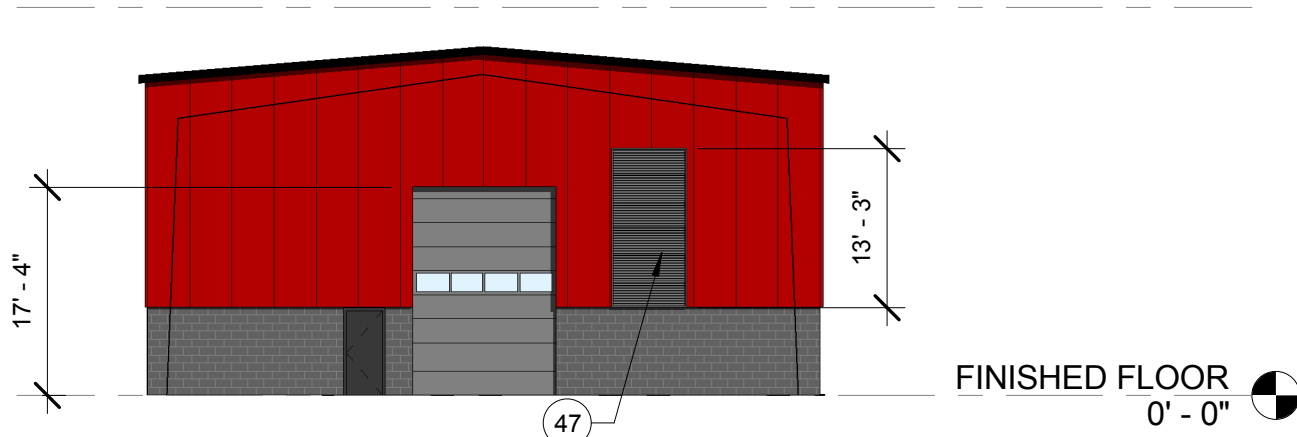

6 PRE-TREATMENT BLDG NORTH
1/16" = 1'-0"

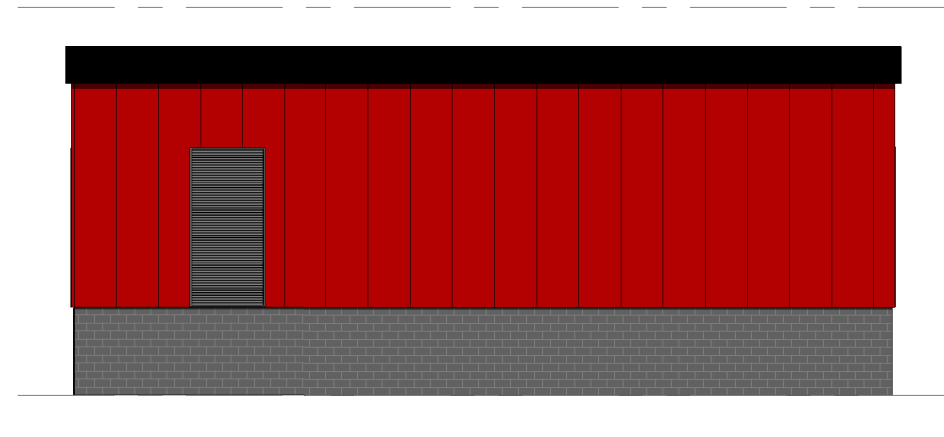

8 PRE-TREATMENT BLDG WEST
1/16" = 1'-0"

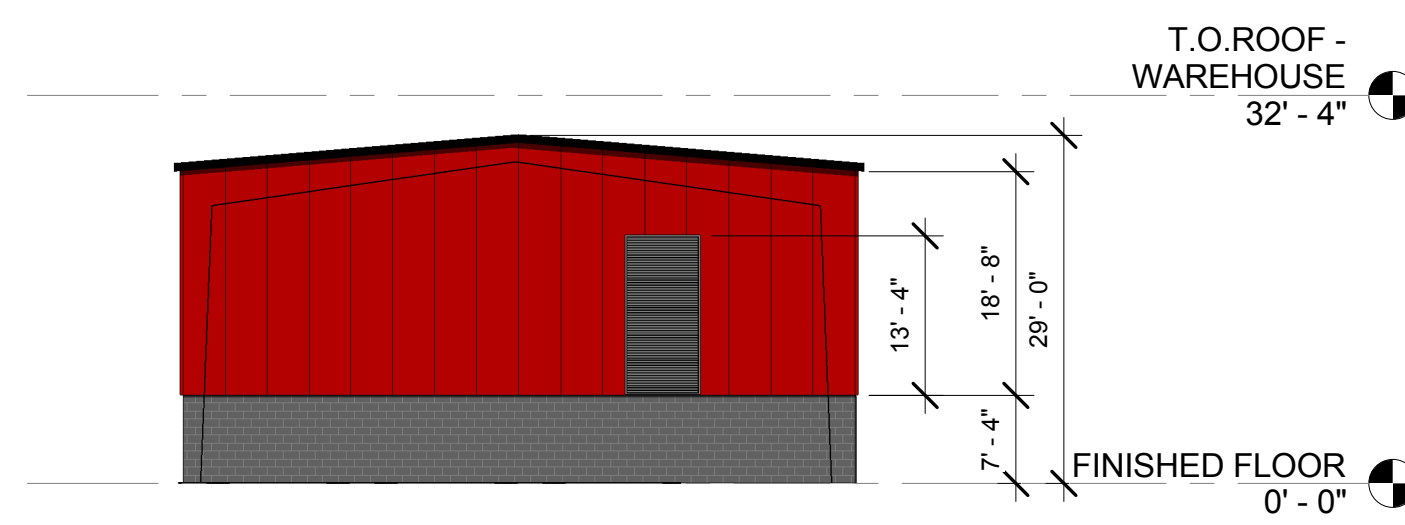

9 PRE-TREATMENT BLDG SOUTH
1/16" = 1'-0"

KEYNOTES

- CONCRETE MASONRY BLOCK - PATTERN AND COLOR TO BE DETERMINED
- POTATO DUMP STRUCTURE UNDER SEPARATE PERMIT
- PEEL HOPPER STRUCTURE & STAIRS - UNDER SEPARATE PERMIT
- CMU AMMONIA ROOM STRUCTURE - UNDER SEPARATE PERMIT
- CMU TRASH COMPACTOR STRUCTURE - UNDER SEPARATE PERMIT
- ROOF ACCESS PENTHOUSE - FRAMED WALLS W/ SIDING
- STOREFRONT WINDOW SYSTEM
- BOX RIB METAL PANELS
- VENT - SIZE & LOCATION TO BE DETERMINED

ISSUE DATE

- | | |
|----|---|
| 6 | BID PACKAGE #4: REV 1 |
| 9 | BID PACKAGE #5: REFRIGERATION |
| 12 | BID PACKAGE #6: IMP |
| 13 | BID PACKAGE #7: PROCESS PIPING ATTIC LOOP |
| 14 | BID PACKAGE #11: Electrical |
| 15 | PERMIT SET #2: PRODUCTION SHELL |
| 16 | BID PACKAGE #12: OFFICE |



RESER'S, TOPEKA, KS PROCESSING FACILITY SE 6TH AVE. & SE CROCO RD. TOPEKA, KS 66607

ELEVATIONS

A2.2

160213.01

© 2017 CIDA P.C. CIDA ALL RIGHTS RESERVED